


General Notes:  
 Do not scale from this drawing.  
 All dimensions must be checked  
 on site and any discrepancies  
 verified with the architect.  
 TO BE READ IN CONJUNCTION  
 WITH STRUCTURAL  
 ENGINEERS' DRAWINGS  
 Copyright

Rev-Date-Name-Revisions/

--

Client	HASTINGS FURNITURE SERVICE
Job Title	47, London Road, Bexhill TN39 3JY
Drawing	SITE PLAN AS PROPOSED

<b>NCA</b> NEIL CHOUDHURY ARCHITECTS RIBA <small>170 North Street Brighton BN1 1EA Tel: 01273 203221 mail@neilchoudhuryarchitects.co.uk</small>			
Scale	1:500 @ A3	Date	20/03/2017
Drawing Number	468_100	Revision	Checked

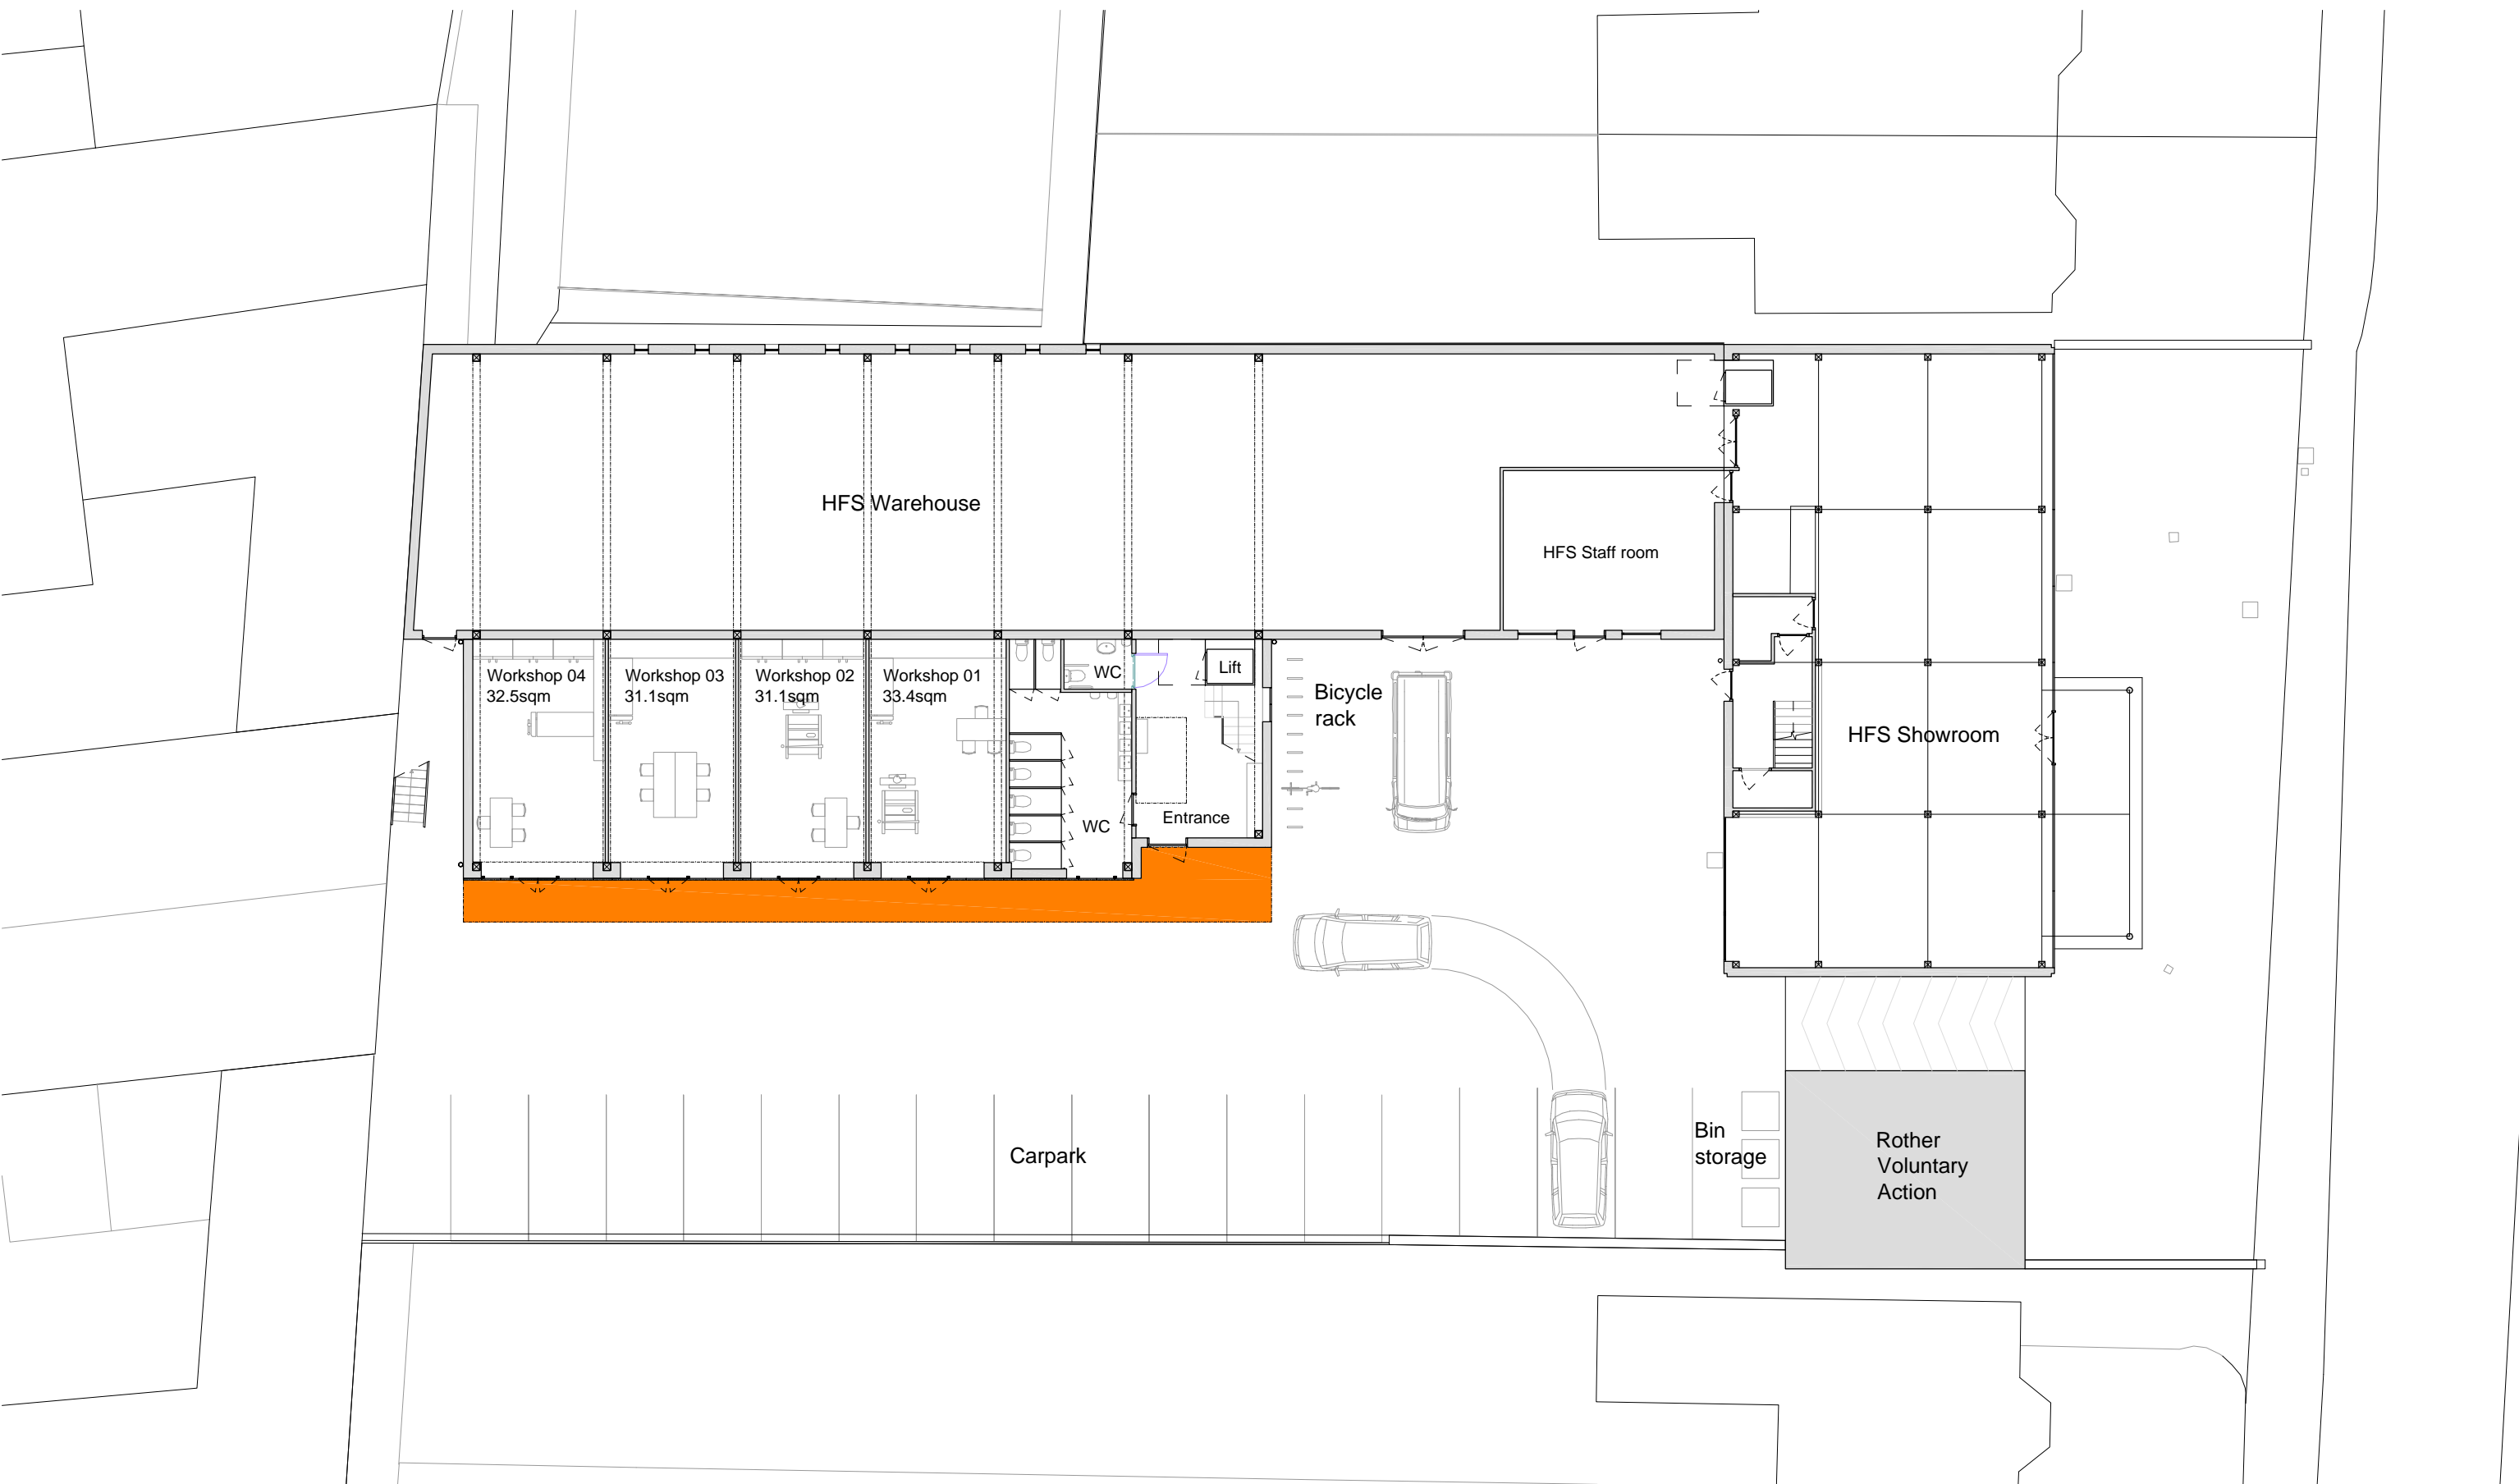

General Notes:  
 Do not scale from this drawing.  
 All dimensions must be checked  
 on site and any discrepancies  
 verified with the architect.  
 TO BE READ IN CONJUNCTION  
 WITH STRUCTURAL  
 ENGINEERS' DRAWINGS  
 Copyright

Rev-Date-Name-Revisions

--

Client	HASTINGS FURNITURE SERVICE
Job Title	47, London Road, Bexhill TN39 3JY
Drawing	GROUND FLOOR AS PROPOSED

<b>NCA</b> NEIL CHOUDHURY ARCHITECTS RIBA <small>170 North Street Brighton BN1 1EA Tel: 01273 203221 mail@neilchoudhuryarchitects.co.uk</small>					
Scale	1:200 @ A3	Date	20/03/2017	Revision	
Drawing Number	468_101	Checked			



**General Notes:**  
 Do not scale from this drawing.  
 All dimensions must be checked  
 on site and any discrepancies  
 verified with the architect.  
 TO BE READ IN CONJUNCTION  
 WITH STRUCTURAL  
 ENGINEERS' DRAWINGS  
 Copyright

Rev-Date-Name-Revisions

--

<b>Client</b>	HASTINGS FURNITURE SERVICE
<b>Job Title</b>	47, London Road, Bexhill TN39 3JY
<b>Drawing</b>	FIRST FLOOR AS PROPOSED

<b>NCA</b> NEIL CHOUDHURY ARCHITECTS RIBA <small>170 North Street Brighton BN1 1EA Tel: 01273 203221 mail@neilchoudhuryarchitects.co.uk</small>			
<b>Scale</b>	1:200 @ A3	<b>Date</b>	20/03/2017
<b>Drawing Number</b>	468_102	<b>Checked</b>	




General Notes:  
 Do not scale from this drawing.  
 All dimensions must be checked  
 on site and any discrepancies  
 verified with the architect.  
 TO BE READ IN CONJUNCTION  
 WITH STRUCTURAL  
 ENGINEERS' DRAWINGS  
 Copyright

Rev-Date-Name-Revisions/


--

Client	HASTINGS FURNITURE SERVICE
Job Title	47, London Road, Bexhill TN39 3JY
Drawing	SECOND FLOOR AS PROPOSED


<b>NCA</b> NEIL CHOUDHURY ARCHITECTS RIBA <small>170 North Street Brighton BN1 1EA Tel: 01273 203221 mail@neilchoudhuryarchitects.co.uk</small>			
Scale	1:200 @ A3	Date	20/03/2017
Drawing Number	468_101	Checked	

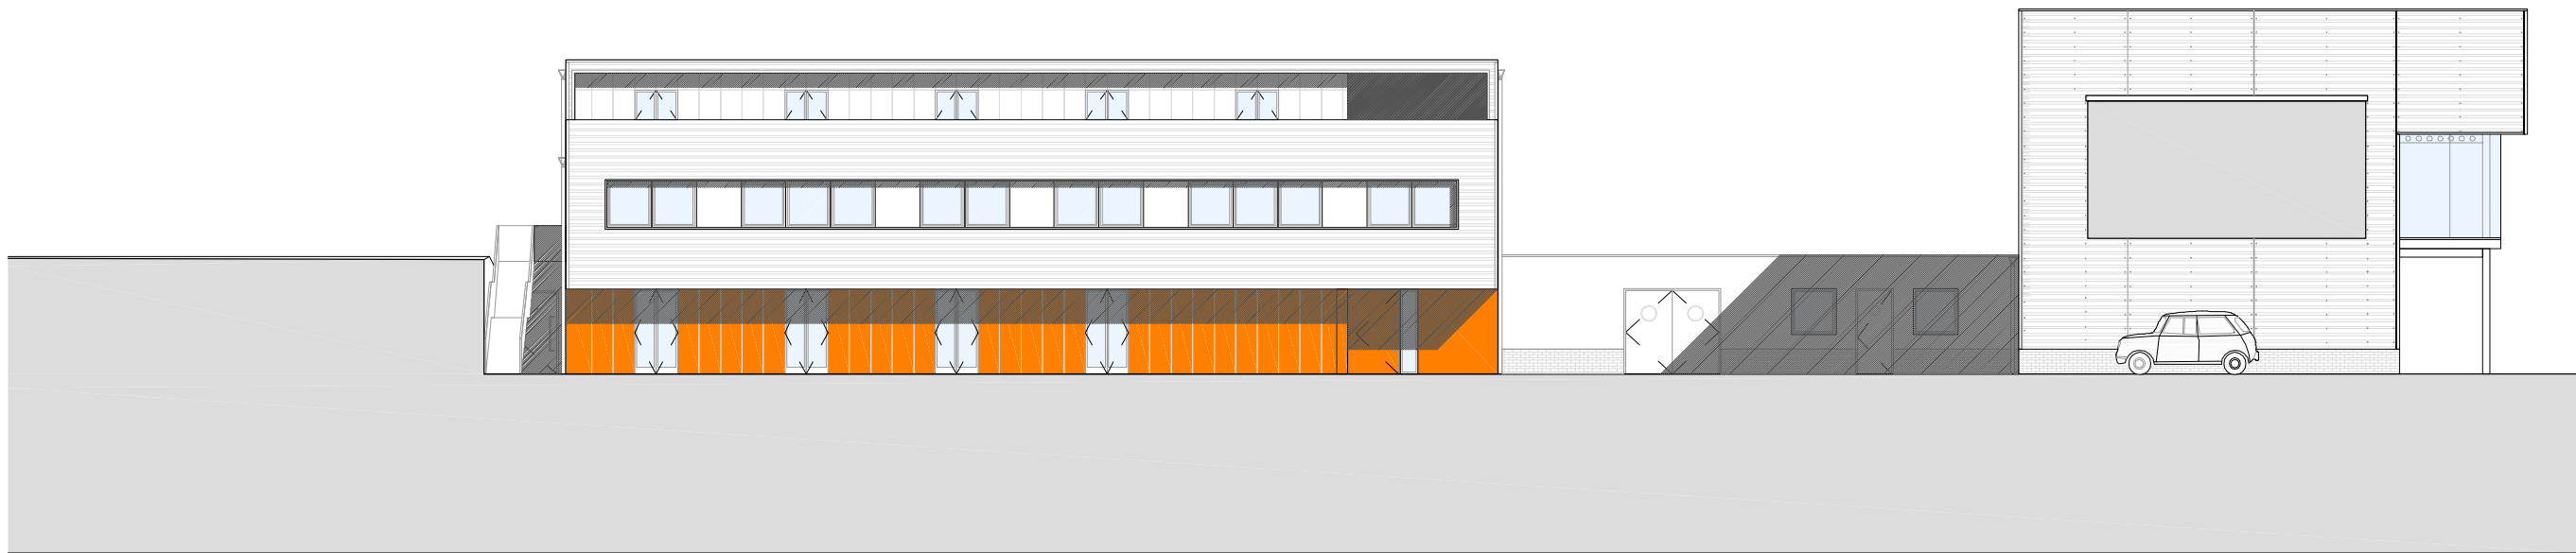


<p>General Notes:</p> <p>Do not scale from this drawing. All dimensions must be checked on site and any discrepancies verified with the architect. TO BE READ IN CONJUNCTION WITH STRUCTURAL ENGINEERS' DRAWINGS</p> <p>Copyright</p>	<p>Rev-Date-Name-Revisions/</p>		<p>Client HASTINGS FURNITURE SERVICE</p>	<p><b>NCA</b> NEIL CHOUDHURY ARCHITECTS RIBA  <small>170 North Street Brighton BN1 1EA Tel: 01273 203221 mail@neilchoudhuryarchitects.co.uk</small></p>		
			<p>Job Title 47, London Road, Bexhill TN39 3JY</p>	<p>Scale 1:100 @ A3</p>	<p>Date 20/03/2017</p>	<p>Revision</p>
			<p>Drawing ELEVATION SOUTH AS PROPOSED</p>	<p>Drawing Number 468_110</p>	<p>Checked</p>	

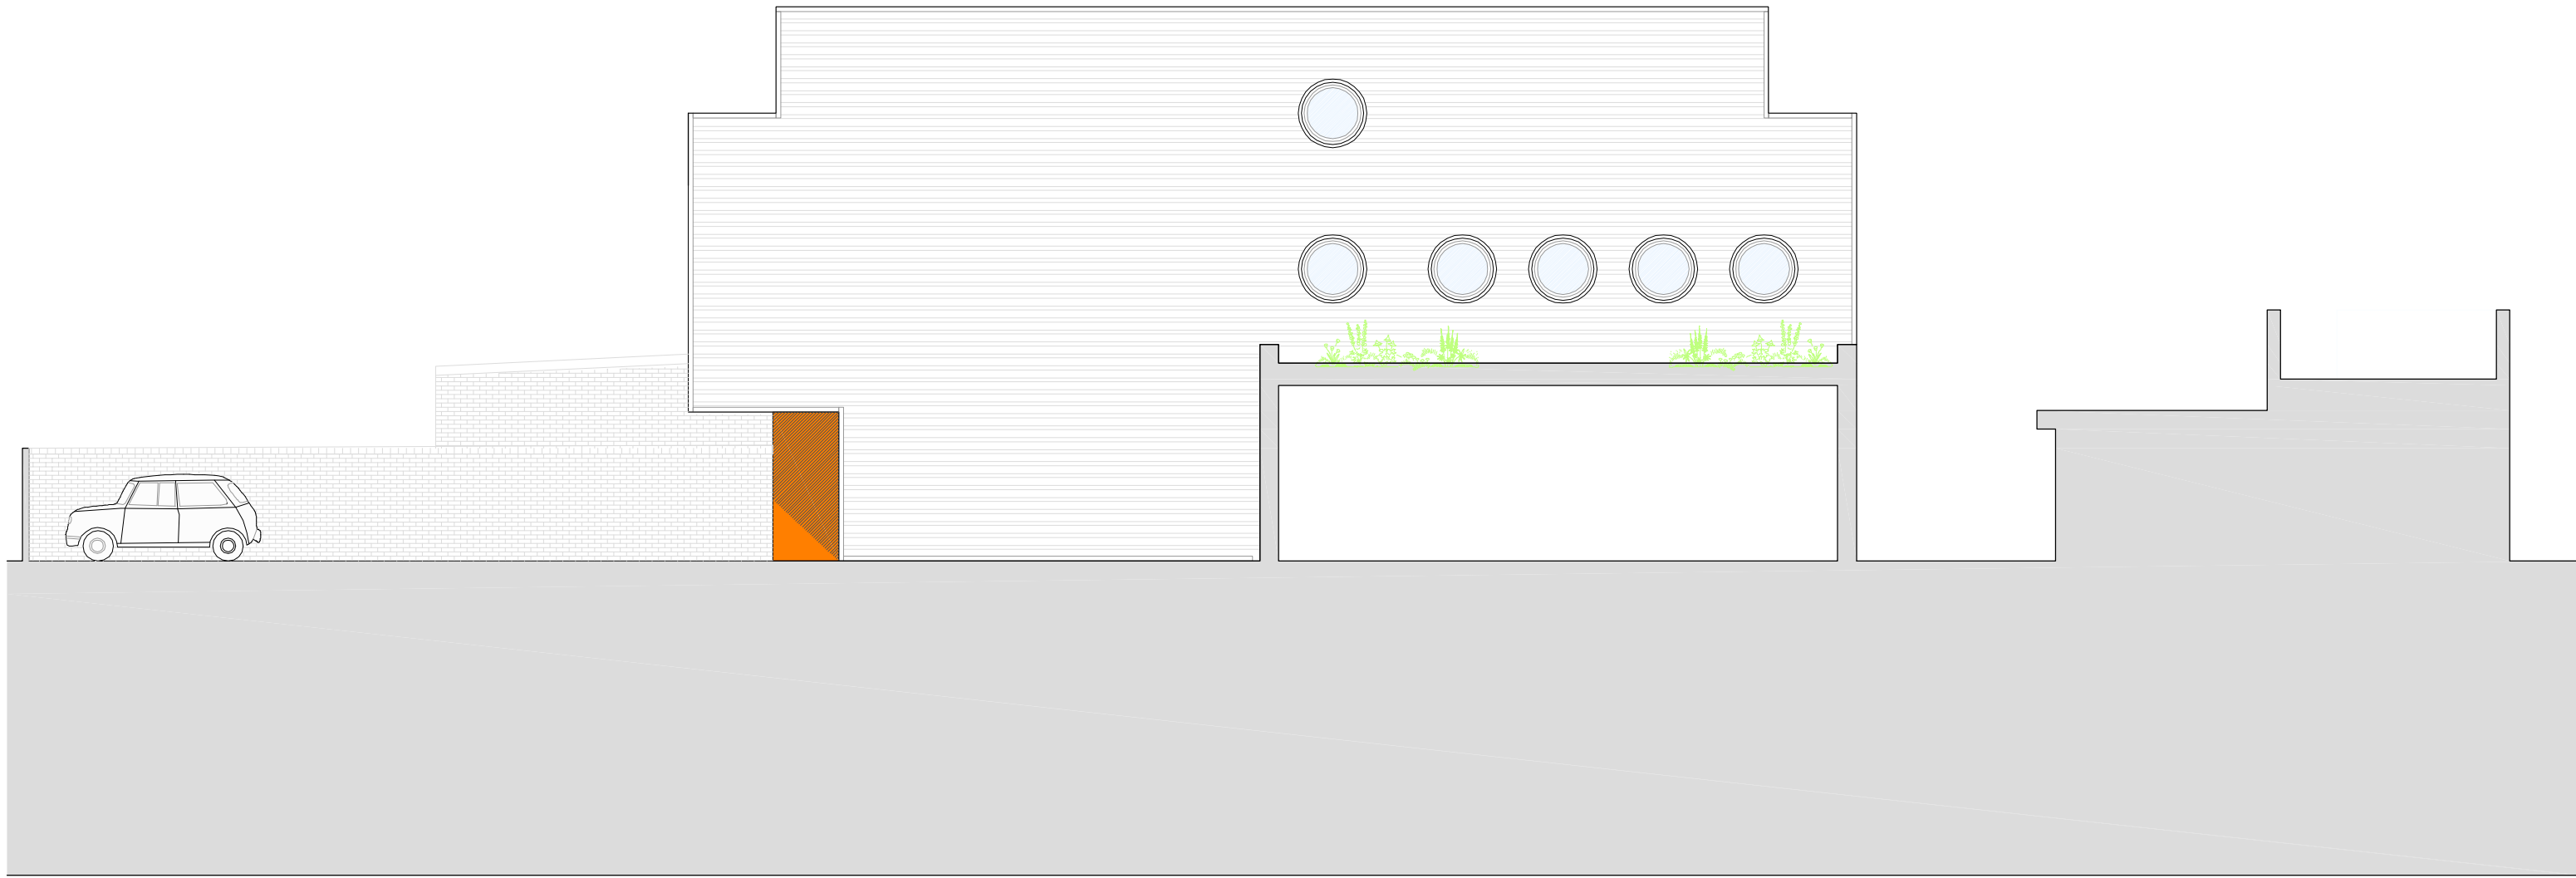

<p>General Notes:</p> <p>Do not scale from this drawing. All dimensions must be checked on site and any discrepancies verified with the architect. TO BE READ IN CONJUNCTION WITH STRUCTURAL ENGINEERS' DRAWINGS</p> <p>Copyright</p>	<p>Rev-Date-Name-Revisions/</p>		<p>Client HASTINGS FURNITURE SERVICE</p>	<p><b>NCA</b> NEIL CHOUDHURY ARCHITECTS RIBA  <small>170 North Street Brighton BN1 1EA Tel: 01273 203221 mail@neilchoudhuryarchitects.co.uk</small></p>		
			<p>Job Title 47, London Road, Bexhill TN39 3JY</p>	<p>Scale 1:100 @ A3</p>	<p>Date 20/03/2017</p>	<p>Revision</p>
			<p>Drawing ELEVATION EAST AS PROPOSED</p>	<p>Drawing Number</p>	<p>468_111</p>	<p>Checked</p>

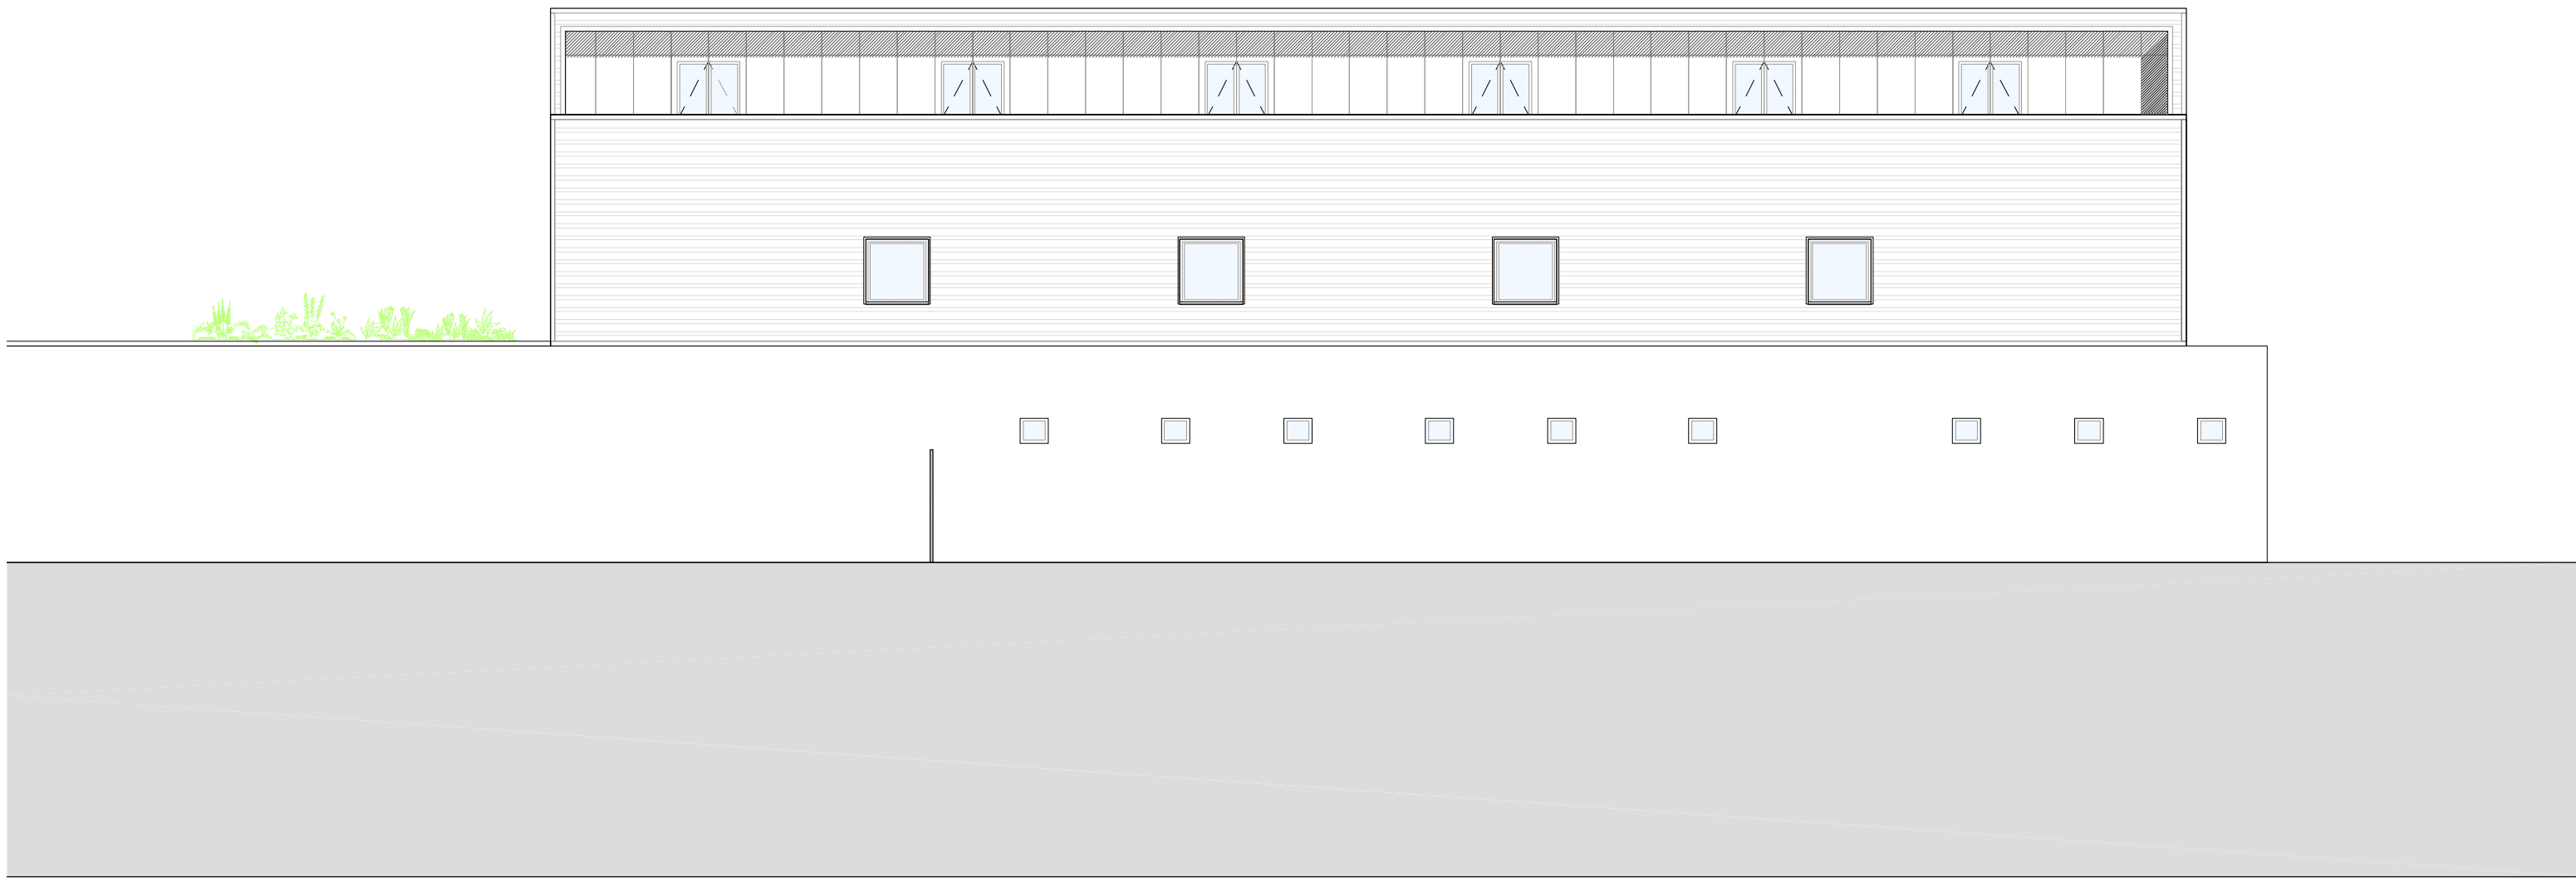


<p>General Notes:</p> <p>Do not scale from this drawing. All dimensions must be checked on site and any discrepancies verified with the architect. TO BE READ IN CONJUNCTION WITH STRUCTURAL ENGINEERS' DRAWINGS</p> <p>Copyright</p>	<p>Rev-Date-Name-Revisions/</p>		<p>Client HASTINGS FURNITURE SERVICE</p>	<p><b>NCA</b> NEIL CHOUDHURY ARCHITECTS RIBA  <small>170 North Street Brighton BN1 1EA Tel: 01273 203221 mail@neilchoudhuryarchitects.co.uk</small></p>		
			<p>Job Title 47, London Road, Bexhill TN39 3JY</p>	<p>Scale 1:100 @ A3</p>	<p>Date 20/03/2017</p>	<p>Revision</p>
			<p>Drawing ELEVATION NORTH AS PROPOSED</p>	<p>Drawing Number</p>	<p>468_112</p>	<p>Checked</p>

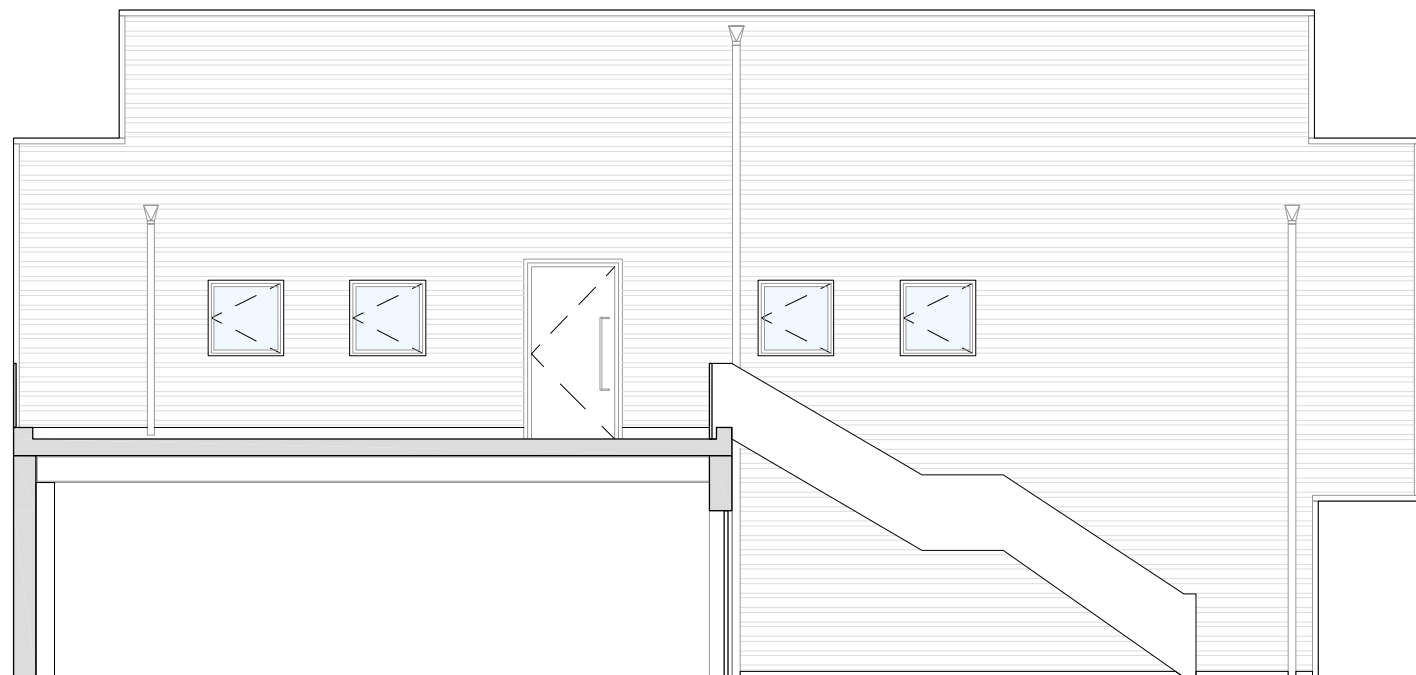

<p>General Notes:</p> <p>Do not scale from this drawing. All dimensions must be checked on site and any discrepancies verified with the architect. TO BE READ IN CONJUNCTION WITH STRUCTURAL ENGINEERS' DRAWINGS</p> <p>Copyright</p>	<p>Rev-Date-Name-Revisions/</p>		<p>Client HASTINGS FURNITURE SERVICE</p> <p>Job Title 47, London Road, Bexhill TN39 3JY</p> <p>Drawing ELEVATION WEST AS PROPOSED</p>	<p><b>NCA</b> NEIL CHOUDHURY ARCHITECTS  <small>170 North Street Brighton BN1 1EA Tel: 01273 203221 mail@neilchoudhuryarchitects.co.uk</small></p>	<p>Date 20/03/2017</p> <p>Drawing Number 468_113</p>	<p>Revision</p> <p>Checked</p>
---	---------------------------------	--	---	--	--	--------------------------------



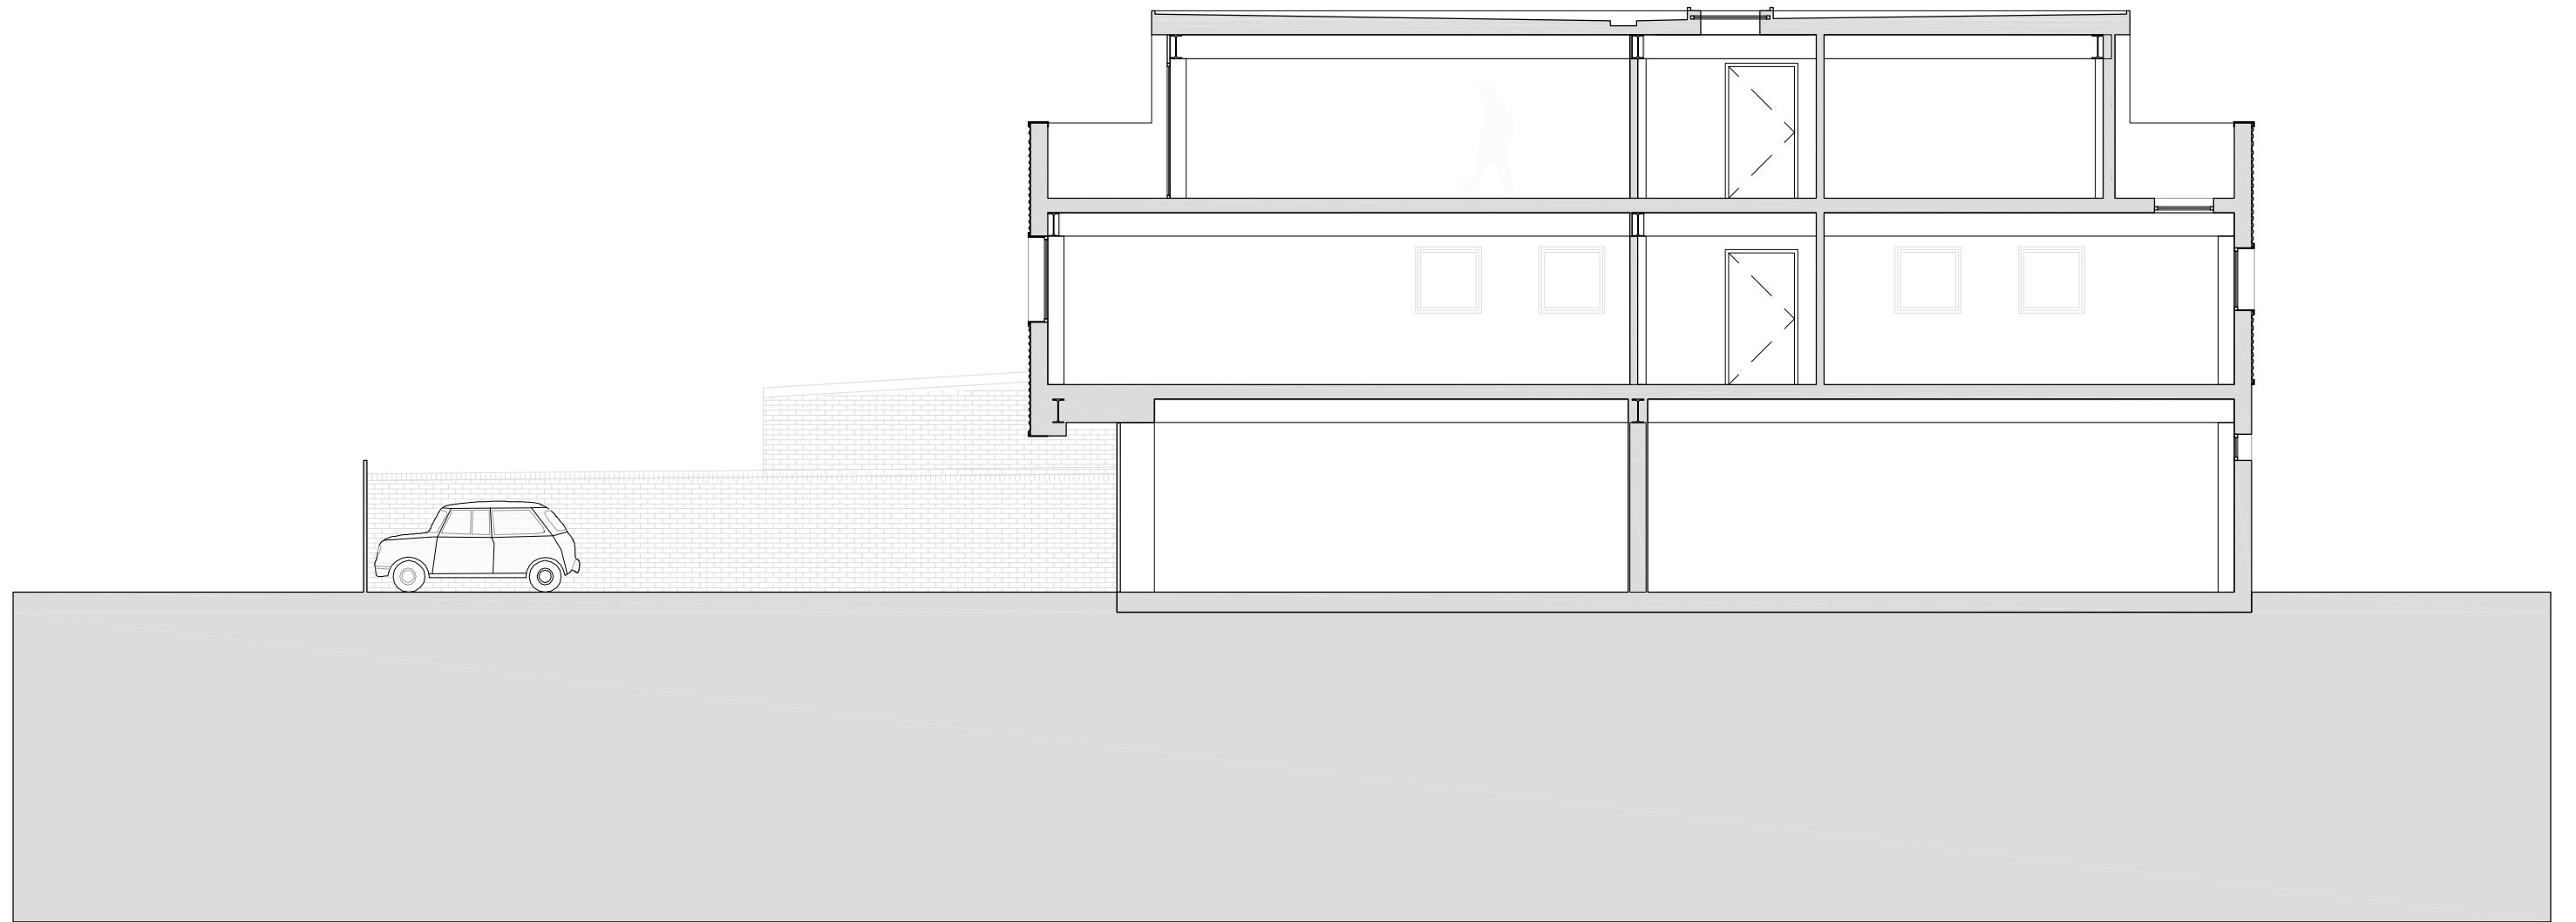

<p>General Notes:</p> <p>Do not scale from this drawing. All dimensions must be checked on site and any discrepancies verified with the architect. TO BE READ IN CONJUNCTION WITH STRUCTURAL ENGINEERS' DRAWINGS</p> <p>Copyright</p>	<p>Rev-Date-Name-Revisions/</p>		<p>Client HASTINGS FURNITURE SERVICE</p>	<p><b>NCA</b> NEIL CHOUDHURY ARCHITECTS RIBA  <small>170 North Street Brighton BN1 1EA Tel: 01273 203221 mail@neilchoudhuryarchitects.co.uk</small></p>		
			<p>Job Title 47, London Road, Bexhill TN39 3JY</p>	<p>Scale 1:100 @ A3</p>	<p>Date 20/03/2017</p>	<p>Revision</p>
			<p>Drawing SECTION BB AS PROPOSED</p>	<p>Drawing Number</p>	<p>468_121</p>	<p>Checked</p>